


**multiflex Dome unit: Available 6m, 9m**

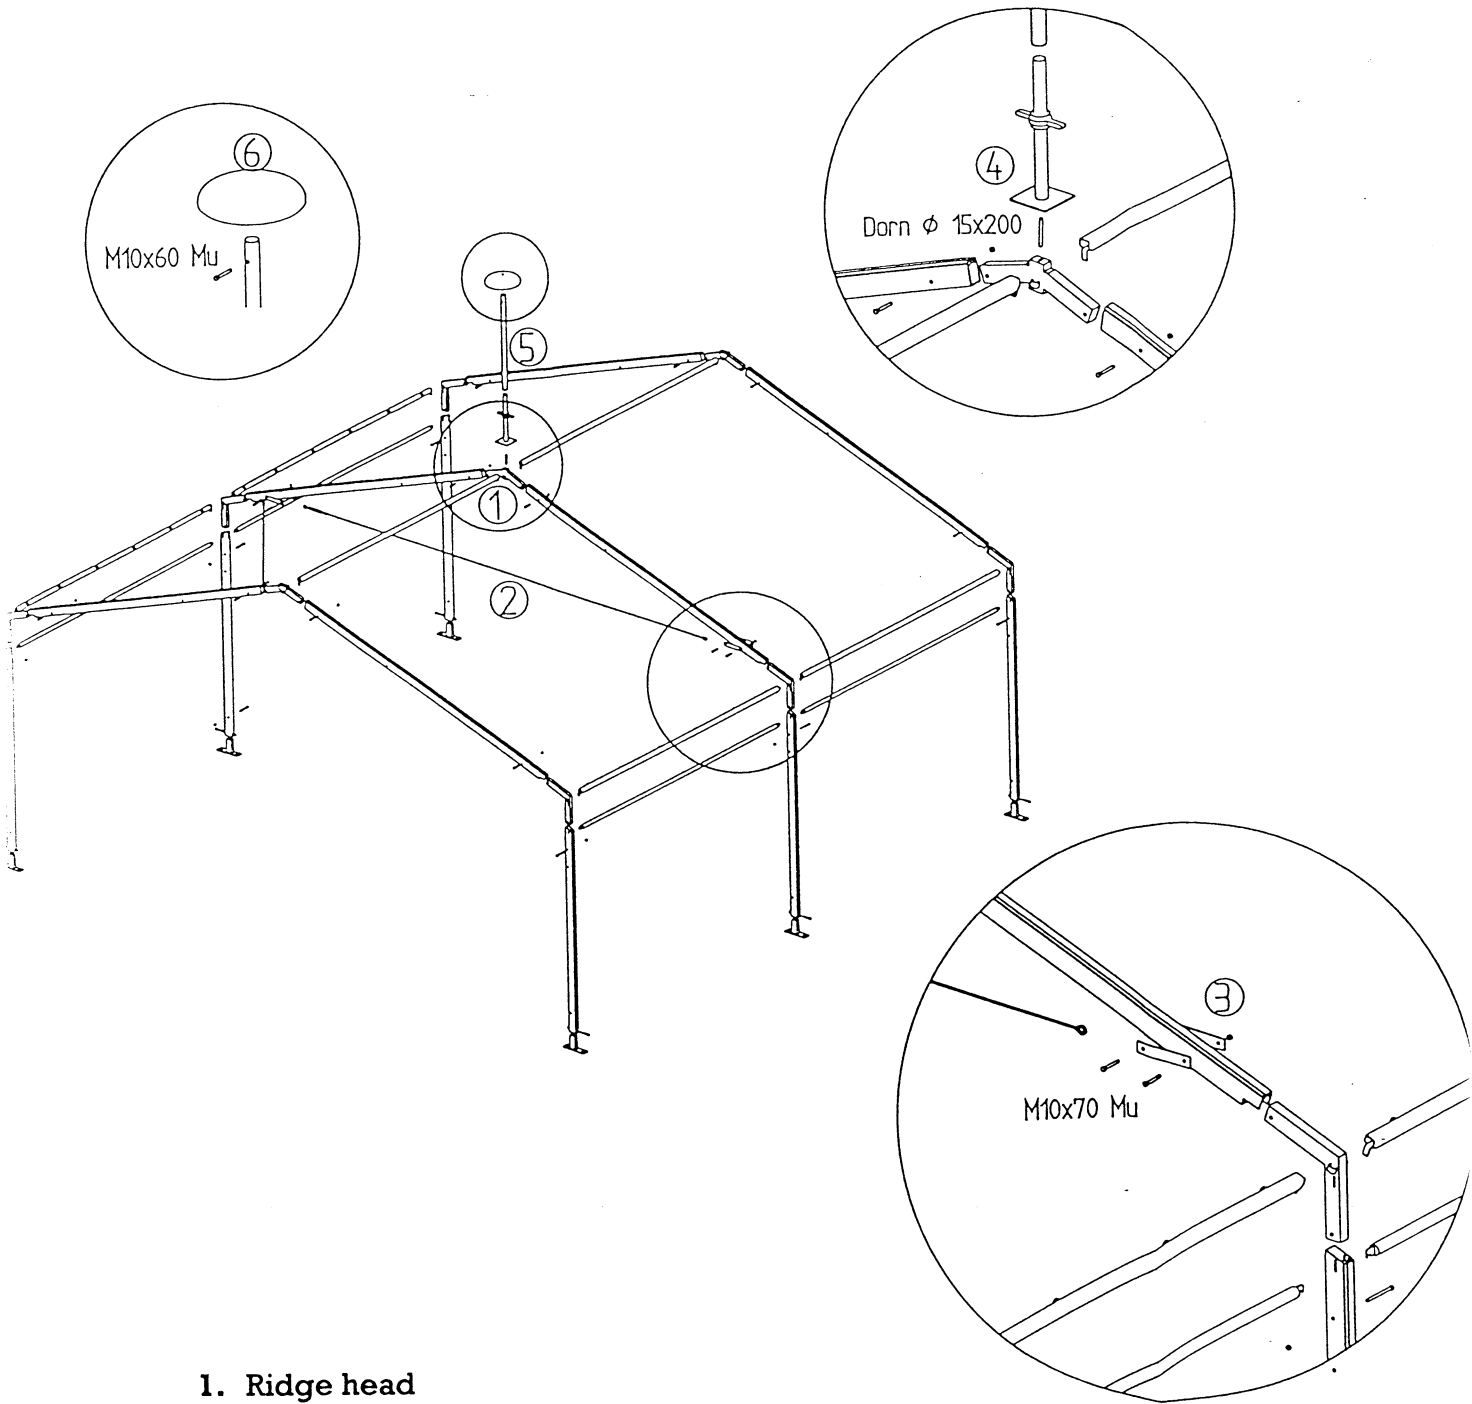

1. Ridge head
2. Dome cable
3. Cable bracket
4. Screw jack
5. Dome pole
6. Dome dish