


**Multiflex Dormer unit: Available: 6m, 9m**

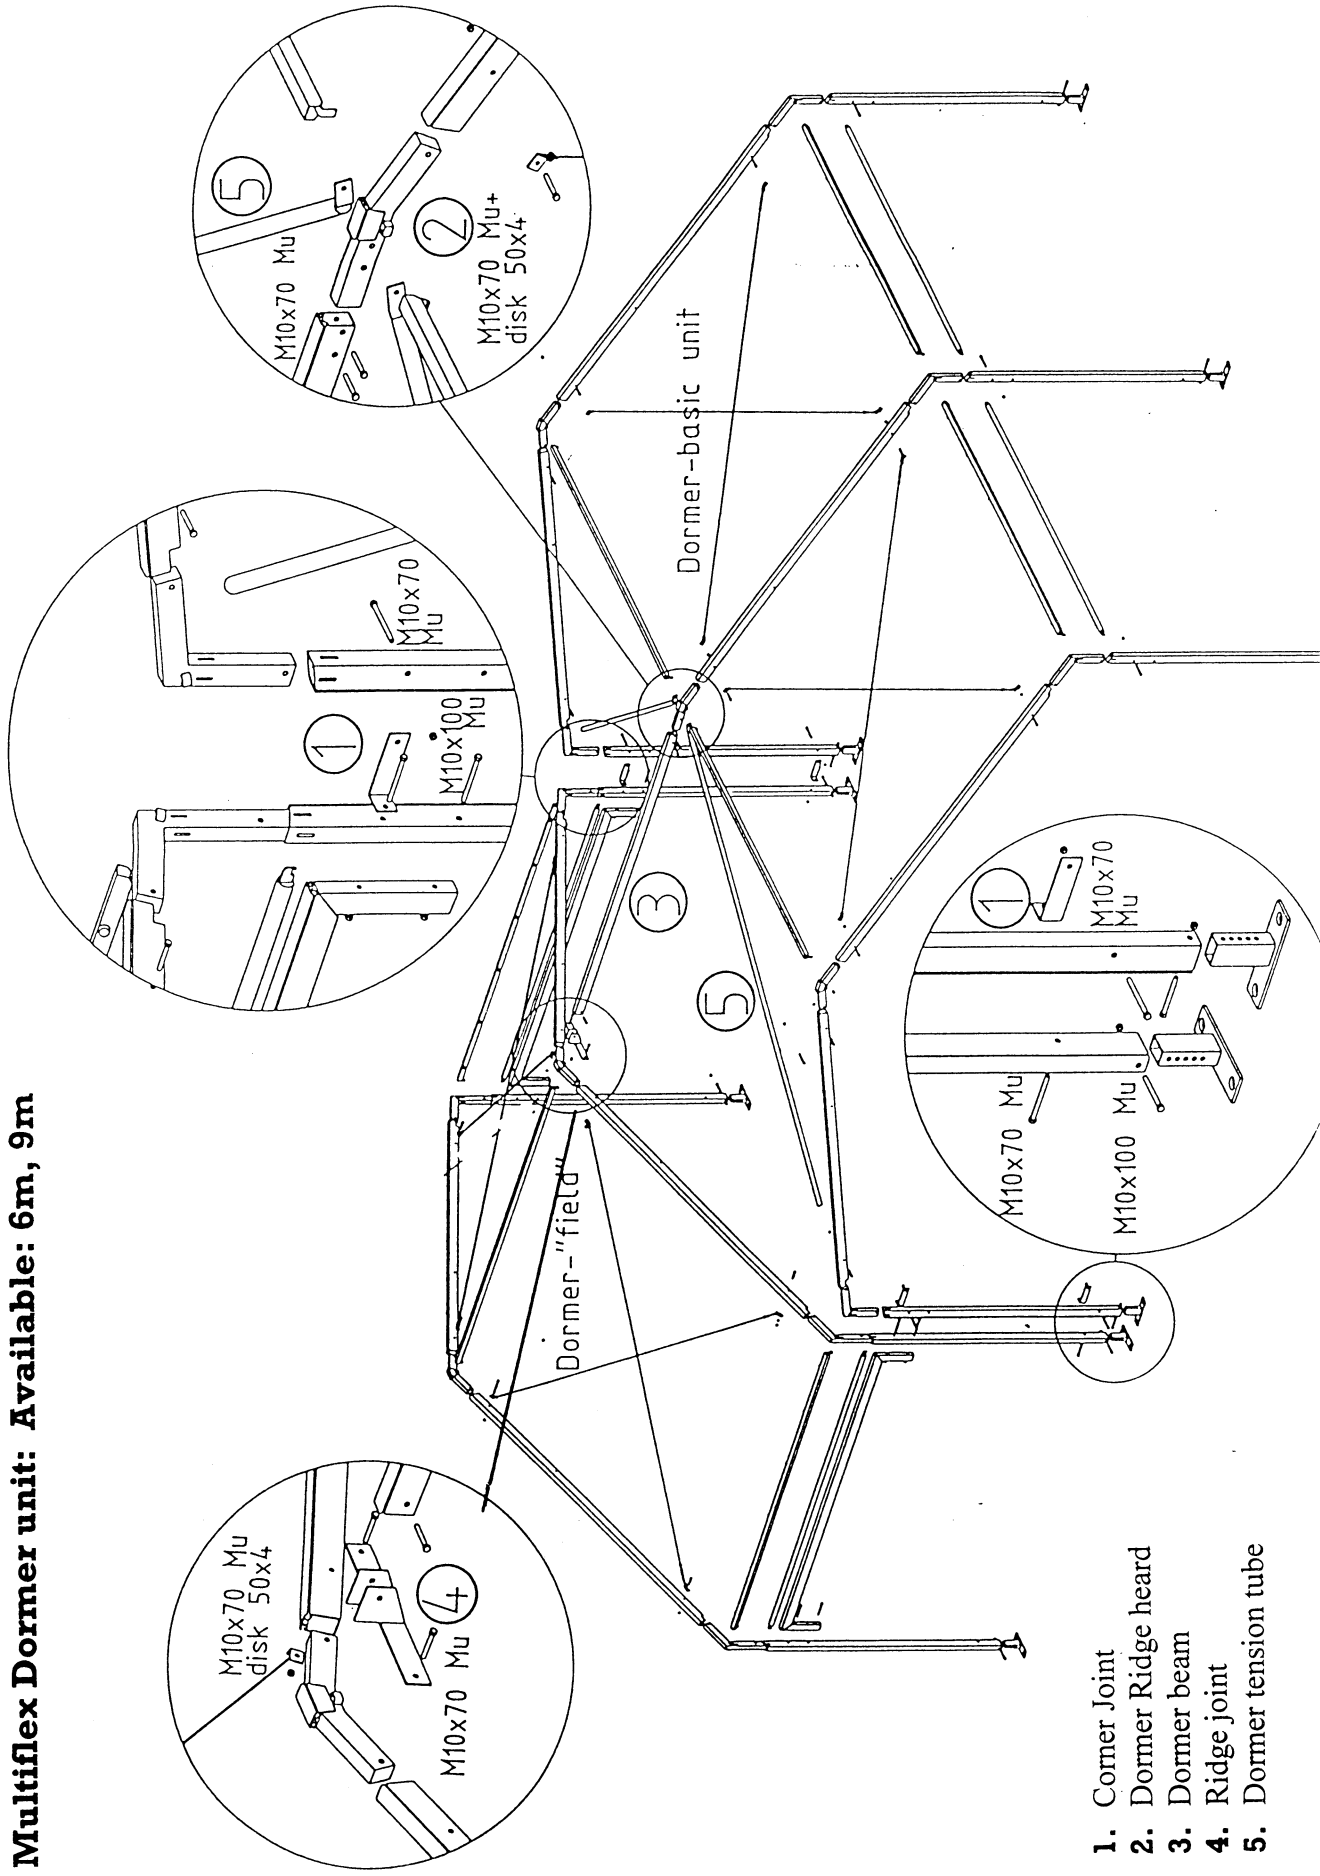

1. Corner Joint
2. Dormer Ridge heard
3. Dormer beam
4. Ridge joint
5. Dormer tension tube