


**multiflex Pavillon Available 6m, 9m, 12m**

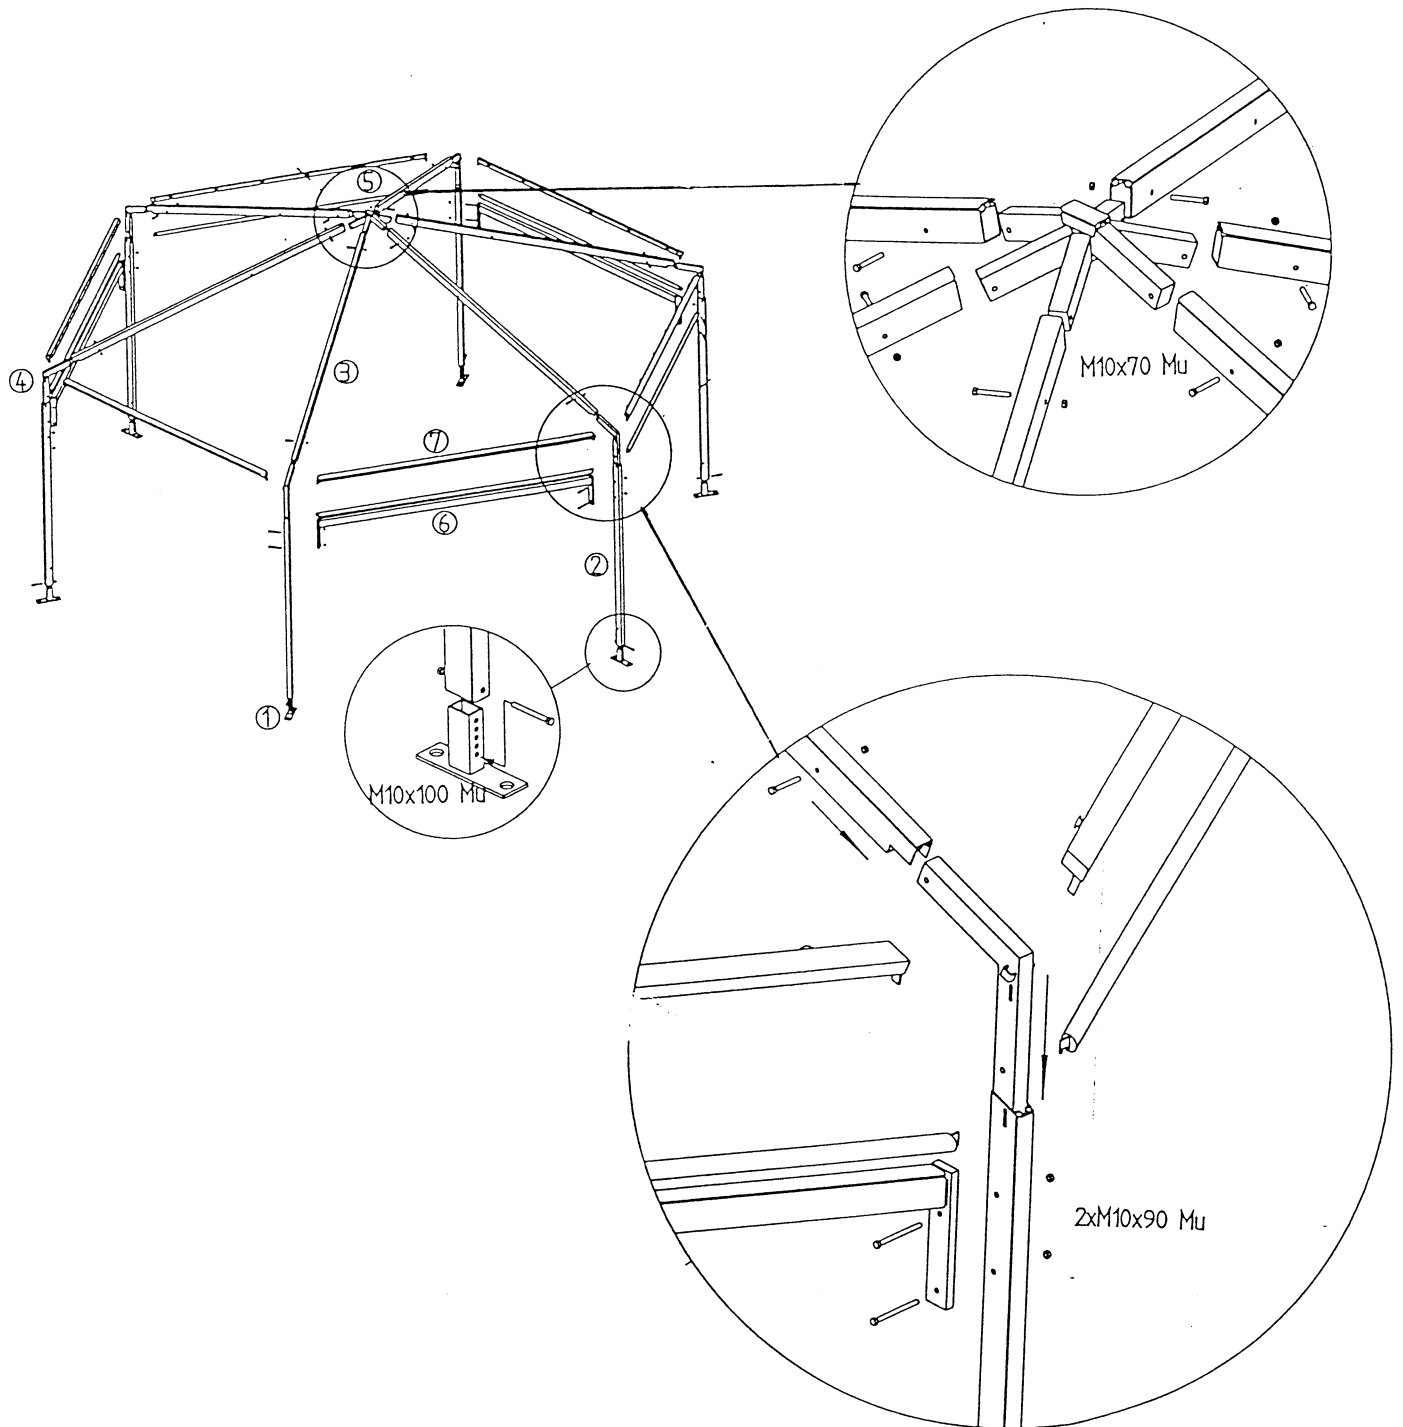

- 1. Base plate
- 2. leg
- 3. Rafter
- 4. Eave Insert
- 5. Ridge insert

- 6. Portal brace
- 7. Eave purlin